




REAR ELEVATION

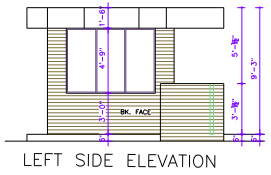

LEFT SIDE ELEVATION

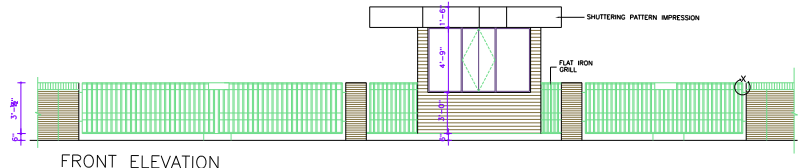


FRONT ELEVATION

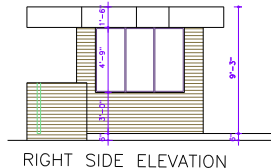


RIGHT SIDE ELEVATION


COPYRIGHT:
DEPARTMENT OF URBAN PLANNING
CHANDIGARH ADMINISTRATION

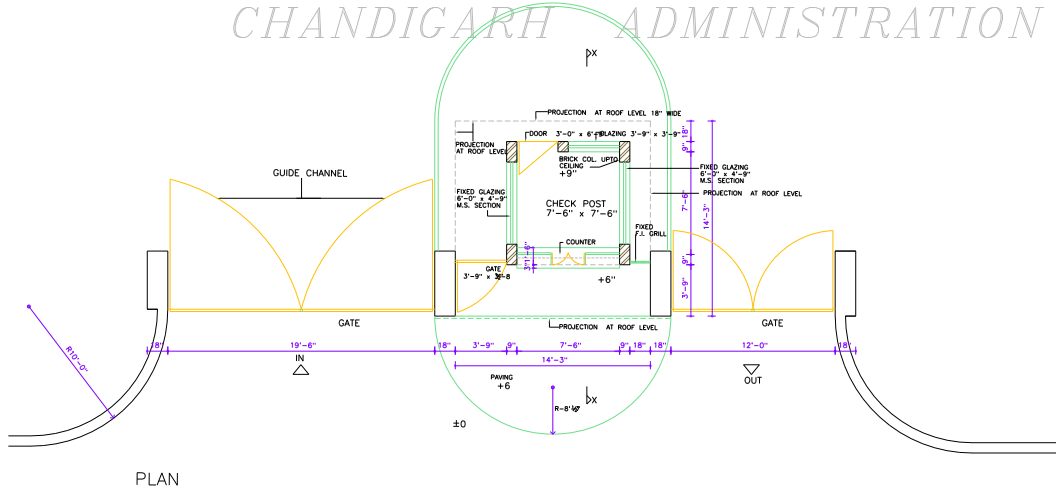

PLAN

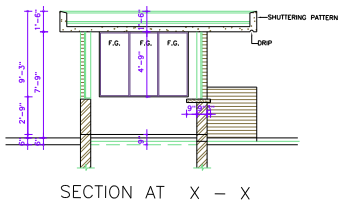

SECTION AT X - X

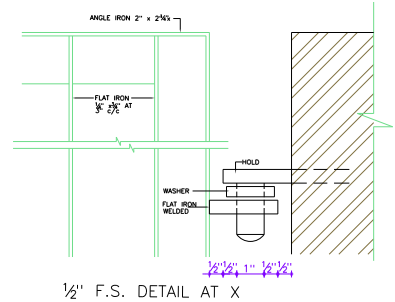

1/2" F.S. DETAIL AT X

- | S.No | NOTES |
|------|---|
| 1. | THIS DRG. IS THE PROPERTY OF DEPT. OF URBAN PLANNING, U.T. CHANDIGARH AND MUST NOT BE ALTERED, COPIED OR USED IN WHOLE OR IN PART WITHOUT THE PERMISSION OF THIS DEPT. IN WRITING. |
| 2. | IN CASE OF ANY DISCREPANCY CONCERNED ARCHITECT MUST BE CONSULTED. |
| 3. | BK. FACE SHALL BE FINISHED WITH DEEP MORTAR JOINTS ON WHICH NO POINTING SHALL BE PROVIDED. |
| 4. | NO BASEMENT IS ALLOWED BELOW THE CHECK POST. |
| 5. | GATE TO BE PAINTED BLACK. |
| 6. | THIS ARCHITECTURAL CONTROL IS OPTIONAL TO SITE No. 1 TO 23 ON JAN MARG SECTOR - 9 & HIMALAYA PATH SECTOR - 17 |

NOTE:- THIS DRAWING IS THE COMPUTERISED REPRODUCTION OF ORIGINAL DRG. No. 228 JOB No. 501 DATED- 07-01-09

| S.No. | | DESCRIPTION |
|---|---------|-----------------------------------|
| REVISIONS | | |
| S4/- S.K. MIDHA | 23.3.98 | S4/- 16-3-98 SENIOR ARCHITECT |
| S4/- BALWINDER SAINI | 12.3.98 | S4/- RASHMI GUPTA ASSTT.ARCHITECT |
| OFFICE OF THE CHIEF ARCHITECT & SECY. CHANDIGARH. U.T. SCALE:- 1/2" = 1'-0" DATE : UMESH KAPOOR DEALT BY JOB NO. DRG NO. 501 228 CHECKED BY | | |

DISCLAIMER
THROUGH EVERY CARE HAS BEEN TAKEN TO PROVIDE THE CORRECT VERSION OF THE ARCHITECTURAL CONTROL ON THIS DIGITIZED (DRP) FORMAT. YET IN CASE OF ANY DISCREPANCY, THE MASTER COPY OF THE ARCHITECTURAL CONTROL APPLICABLE ON EACH SUCH SITE, AS AVAILABLE IN THE COMMERCIAL RECORD OF THE OFFICE OF CHIEF ARCHITECT OR HER/HIS INTERPRETATION WILL OVERRULE THE DIGITIZED FORMAT.

APPROVAL OF THE FINANCE SECRETARY / CHIEF ADMINISTRATOR RECEIVED VIDE HIS OFFICE MEMO. No. U.P. (C) - 98 / 7085. DATED : 21.05.98

S4/- N.S. KANG
CHIEF ADMINISTRATOR
CHANDIGARH ADMINISTRATION

ARCHITECTURAL CONTROL FOR CHECK-POST, BOUNDARY WALL, GATE POST, WICKET GATE, ETC. FOR THE JAN MARG SECTOR - 9 & 17 AND HIMALAYA PATH SECTOR -17
PLAN, ELEVATIONS & SECTION.