

DISCLAIMER
 THROUGH EVERY CARE HAS BEEN TAKEN TO PROVIDE THE CORRECT VERSION OF THE ARCHITECTURAL CONTROL ON THIS DIGITIZED PDF FORMAT, YET IN CASE OF ANY DISCREPANCY, THE MASTER COPY OF THE ARCHITECTURAL CONTROL, AND TABLES EACH TOGETHER, IS AVAILABLE IN THE COMMERCIAL RECORDS OF THE OFFICE OF CHIEF ARCHT. OR HERHIS INTERPRETATION WILL OVERRULE THE DIGITIZED FORMAT.

DEPARTMENT OF
 ARCHITECTURE
 CHANDIGARH U.T.

S.No. NOTES

1. THIS DRG. IS THE PROPERTY OF THE ARCHITECT. IT IS NOT TO BE REPRODUCED OR USED IN ANY MANNER OR IN PART WITHOUT THE PERMISSION OF THIS DEPT. IN WRITING.
2. THIS DRG. IS ACTUALLY TRACED FROM DRG. No. 127 JOB No. 247 DATED 8.3.74. P. MAHAJAN

NOTE: THIS DRAWING IS THE COMPUTERISED REPRODUCTION OF ORIGINAL DRG. No. 1 JOB No. 247 DATED 19/03/09

S.No. DESCRIPTION

REVISIONS

CHIEF ADMINISTRATOR

Sr: Sd:

CHIEF ARCHITECT SENIOR ARCHITECT

Sr: Attested TRUE COPY

ARCHITECT ASSTT. ARCHITECT


OFFICE OF THE CHIEF ARCHITECT CHD.

SCALE: DATE:


DESIGNED BY: JOB No. 247 DRG. No. 1

BOOTHS IN SECTOR - 21 - C

PLAN

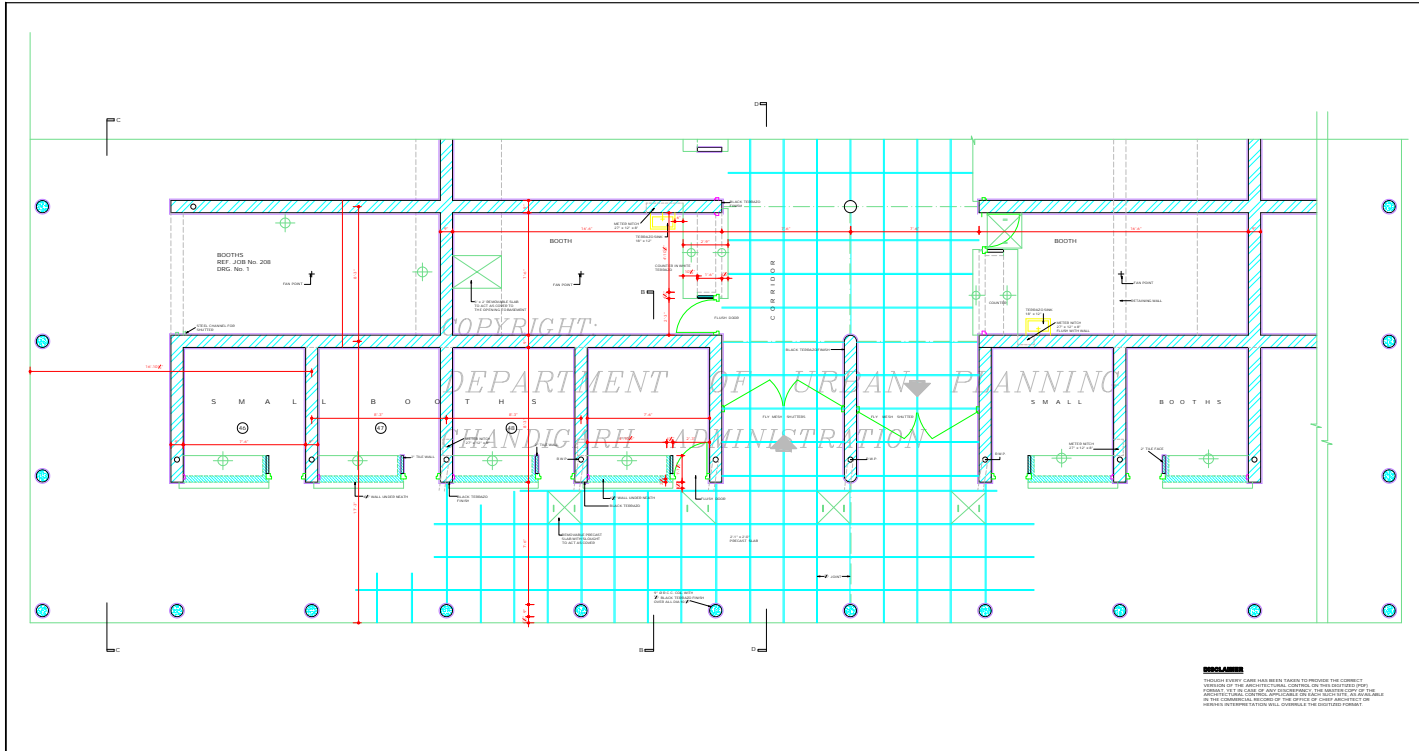


DEPARTMENT OF ARCHITECTURE.									
<p>S.No. NOTES.</p> <p>1. THIS DRAWING IS THE PROPERTY OF THE DEPT. OF ARCHITECTURE. IT IS TO BE KEPT IN THE OFFICE OF THE CHIEF ARCHITECT. IT IS NOT TO BE REPRODUCED OR COPIED IN ANY MANNER WITHOUT THE PERMISSION OF THE CHIEF ARCHITECT.</p> <p>2. THIS DRAWING IS A PART OF THE PROJECT DRAWING No. 2 OF JOB No. 247 ON DATED 24.12.2020.</p>									
<p>NOTE: THIS DRAWING IS THE COMPUTERISED DRAWING OF THE ORIGINAL DRAWING No. 2 OF JOB No. 247 ON DATED 24.12.2020.</p>									
<table border="1"> <thead> <tr> <th>S.No.</th> <th>DESCRIPTION</th> <th>DATE</th> <th>SIGN.</th> </tr> </thead> <tbody> <tr> <td> </td> <td> </td> <td> </td> <td> </td> </tr> </tbody> </table>		S.No.	DESCRIPTION	DATE	SIGN.				
S.No.	DESCRIPTION	DATE	SIGN.						
<table border="1"> <thead> <tr> <th colspan="2">REVISIONS</th> </tr> </thead> <tbody> <tr> <td> <p>S. No.</p> <p>1</p> <p>2</p> </td> <td> <p>DESCRIPTION</p> <p> </p> <p> </p> </td> </tr> </tbody> </table>		REVISIONS		<p>S. No.</p> <p>1</p> <p>2</p>	<p>DESCRIPTION</p> <p> </p> <p> </p>				
REVISIONS									
<p>S. No.</p> <p>1</p> <p>2</p>	<p>DESCRIPTION</p> <p> </p> <p> </p>								
<p>S. No.</p> <p>1</p> <p>2</p>	<p>DESCRIPTION</p> <p> </p> <p> </p>								
<p>S. No.</p> <p>1</p> <p>2</p>	<p>DESCRIPTION</p> <p> </p> <p> </p>								
<p>OFFICE OF THE CHIEF ARCHITECT CHANDIGARH, U.T.</p>									
<p>DRG. No.</p> <p>2</p>	<p>JOB No.</p> <p>247</p>								
<p>BOOTHS.</p> <p>SECTOR - 21</p> <p>PLAN.</p>									

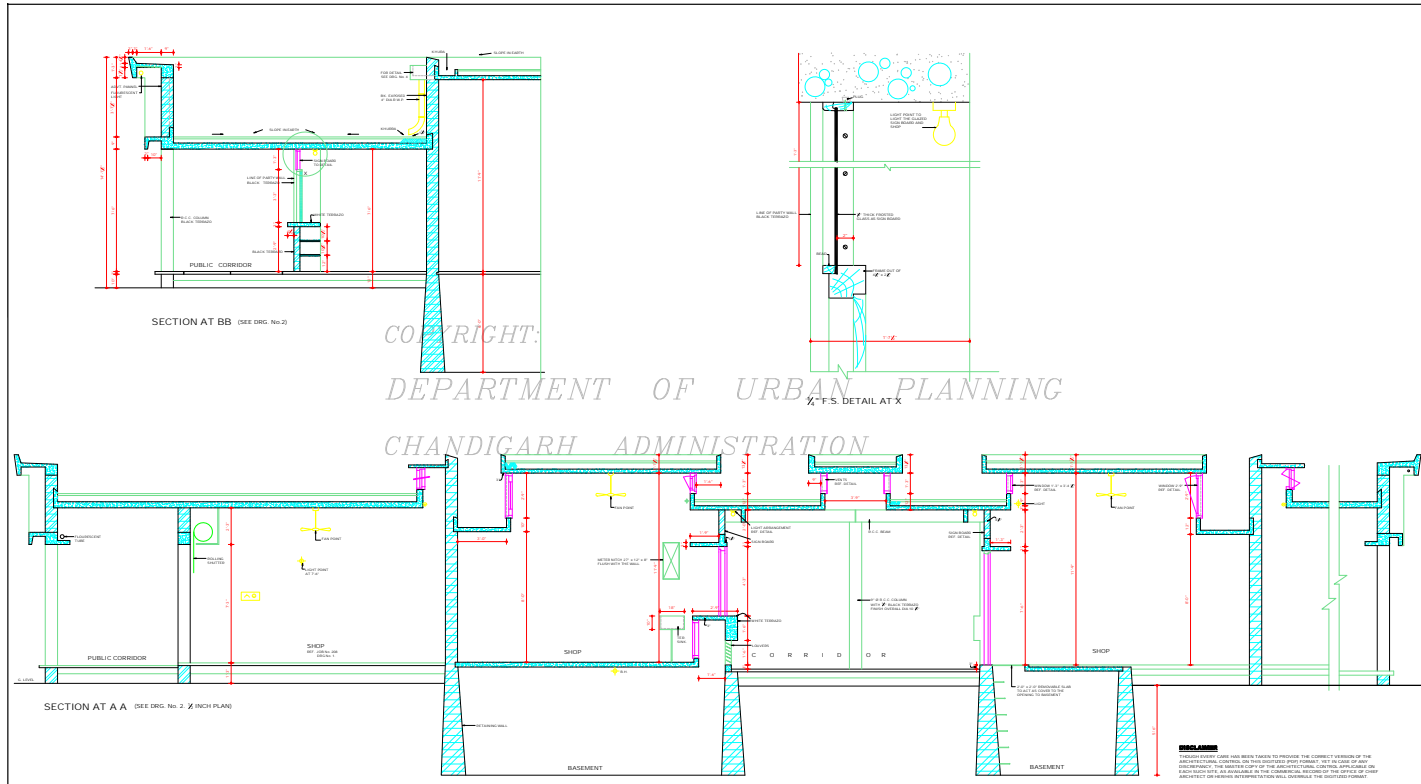


COPYRIGHT:
 DEPARTMENT OF URBAN PLANNING
 CHANDIGARH ADMINISTRATION

DEPARTMENT OF ARCHITECTURE	
1. THIS DRAWING IS THE PROPERTY OF THE OFFICE OF ARCHITECTURE, CHANDIGARH. IT IS TO BE USED ONLY FOR THE PROJECT AND NOT TO BE REPRODUCED OR TRANSMITTED IN ANY FORM OR BY ANY MEANS, ELECTRONIC OR MECHANICAL, INCLUDING PHOTOCOPYING, RECORDING, OR BY ANY INFORMATION STORAGE AND RETRIEVAL SYSTEM, WITHOUT THE PERMISSION OF THE OFFICE OF ARCHITECTURE, CHANDIGARH.	
2. THIS DRAWING IS THE PROPERTY OF THE OFFICE OF ARCHITECTURE, CHANDIGARH. IT IS TO BE USED ONLY FOR THE PROJECT AND NOT TO BE REPRODUCED OR TRANSMITTED IN ANY FORM OR BY ANY MEANS, ELECTRONIC OR MECHANICAL, INCLUDING PHOTOCOPYING, RECORDING, OR BY ANY INFORMATION STORAGE AND RETRIEVAL SYSTEM, WITHOUT THE PERMISSION OF THE OFFICE OF ARCHITECTURE, CHANDIGARH.	
3. THIS DRAWING IS THE PROPERTY OF THE OFFICE OF ARCHITECTURE, CHANDIGARH. IT IS TO BE USED ONLY FOR THE PROJECT AND NOT TO BE REPRODUCED OR TRANSMITTED IN ANY FORM OR BY ANY MEANS, ELECTRONIC OR MECHANICAL, INCLUDING PHOTOCOPYING, RECORDING, OR BY ANY INFORMATION STORAGE AND RETRIEVAL SYSTEM, WITHOUT THE PERMISSION OF THE OFFICE OF ARCHITECTURE, CHANDIGARH.	
DESIGNER NAME TITLE	PROJECT NAME TITLE
APPROVED NAME TITLE	OFFICE OF THE CHIEF ARCHITECT CHANDIGARH, U.T.
SCALE - 1/2" = 1'-0"	DATE
DRAWN NAME TITLE	DRG. No. 3 JOB No. 247
BOOTHS SECTOR - 21 SECTIONS.	


THESE DRAWINGS ARE NOT BEING MADE TO PROVIDE THE COMPLETE DETAILS OF THE ARCHITECTURE, CONSTRUCTION OR FINISHES. THEY ARE TO BE USED ONLY FOR REFERENCE. THE ARCHITECTURE, CONSTRUCTION, AND FINISHES ARE TO BE DETERMINED BY THE ARCHITECTURE, RECORDS OF THE OFFICE OF CHIEF ARCHITECTURE, CHANDIGARH.

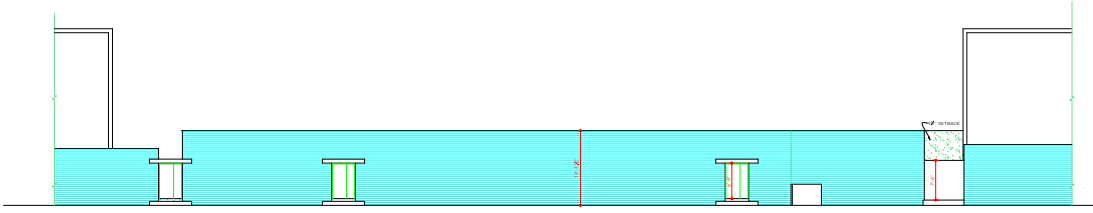

SOUTH WEST ELEVATION

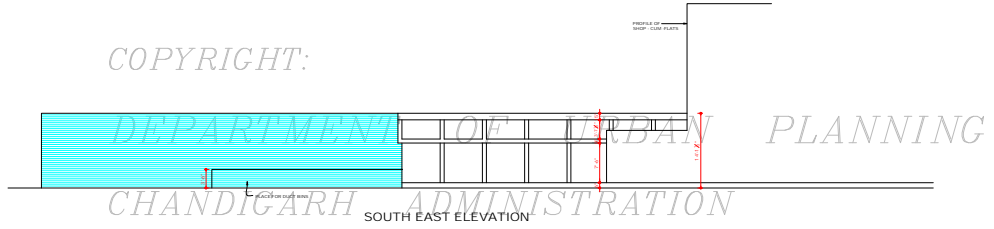

SOUTH EAST ELEVATION

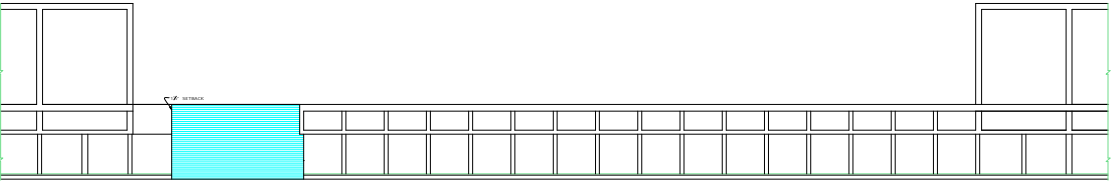

NORTH EAST ELEVATION

COPYRIGHT:
 DEPARTMENT OF URBAN PLANNING
 CHANDIGARH ADMINISTRATION

DISCLAIMER
 THOUGH EVERY CARE HAS BEEN TAKEN TO PROVIDE THE CORRECT VERSION OF THE ARCHITECTURAL CONTROL OR THIS DRAWING IN PDF FORMAT, IN THE CASE OF ANY DISCREPANCY, THE MASTER COPY OF THE ARCHITECTURAL CONTROL APPLICABLE ON EACH SITE, AS AVAILABLE IN THE COMMERCIAL RECORD OF THE OFFICE OF CHIEF ARCHITECT OR HERETO INTERPRETATION WILL OVERRULE THE DIGITIZED FORMAT.
 ATTESTED AS TRUE COPY
 ASSTT. ARCHITECT

DEPARTMENT
 OF ARCHITECTURE
 CHANDIGARH U.T.

S.NO. NOTES

- THIS DRG. IS ACTUALLY TRACED FROM DRG. No. 6 JOB No. 247 DATED 18. 3. 74. P. MAHAJAN
- THIS DRG. IS THE PROPERTY OF THE ARCHITECT. USE DRG. U.T. TOWNERS OR THE GOVT. & MUST NOT BE ALTERED, COPIED OR USED IN WHOLE OR IN PART WITHOUT THE PERMISSION OF THIS DEPTT. IN WRITING.

NOTE:
 THIS DRAWING IS THE COMPUTERIZED REPRODUCTION OF ORIGINAL DRG. NO. 6 JOB No. 247 DATED 18/03/74

S.NO. DESCRIPTION

REVISIONS

Sd/-	
CHIEF ADMINISTRATOR	
Sd/-	Sd/-
P. JENSEET	28.08
CHIEF TOWN PLANNER	
CHIEF ARCHITECT	SENIOR ARCHITECT.
Sd/-	Sd/-
A. PARKASH	18.08
ARCHITECT.	ASSTT. ARCHITECT.

OFFICE OF THE CHIEF ARCHITECT CHANDIGARH.

SCALE - 8 FEET TO AN INCH DATE:

DRAWN BY	JOB No.	DRG. No.
SACHI SINGH	247	6

BOOTHS IN SECTOR 21 - C

ELEVATIONS