




FRONT ELEVATION

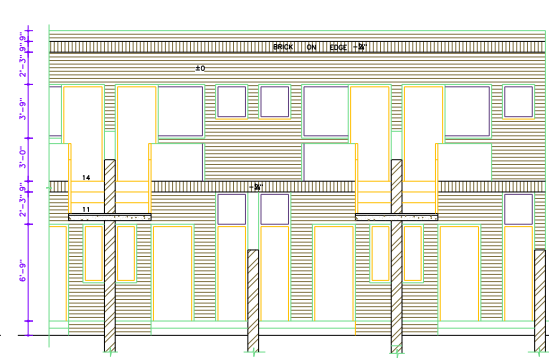


SEC. ELEVATION AT B-B

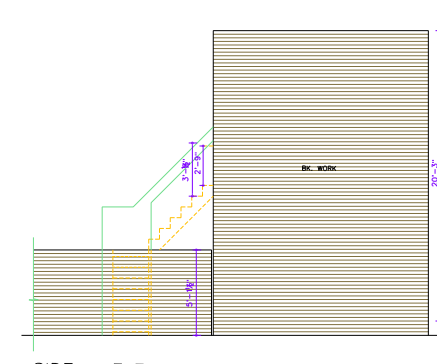


SIDE ELEVATION

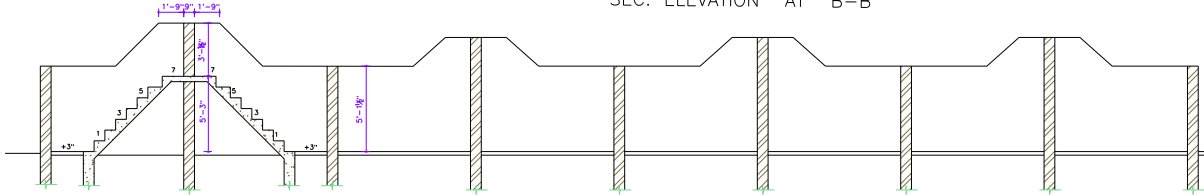


SECTION AT A-A

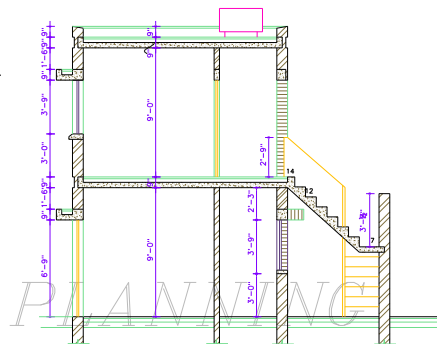


SECTION AT C-C

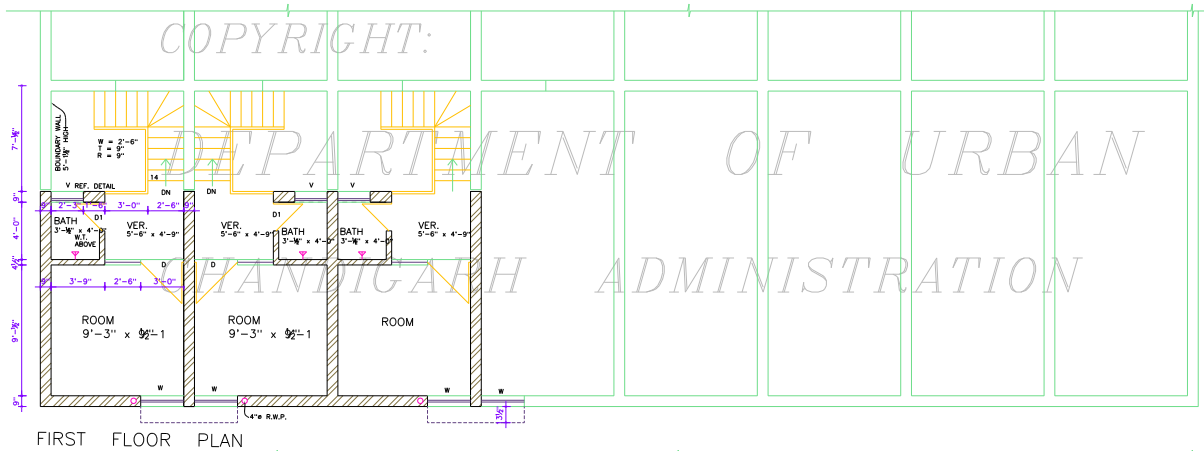

FIRST FLOOR PLAN

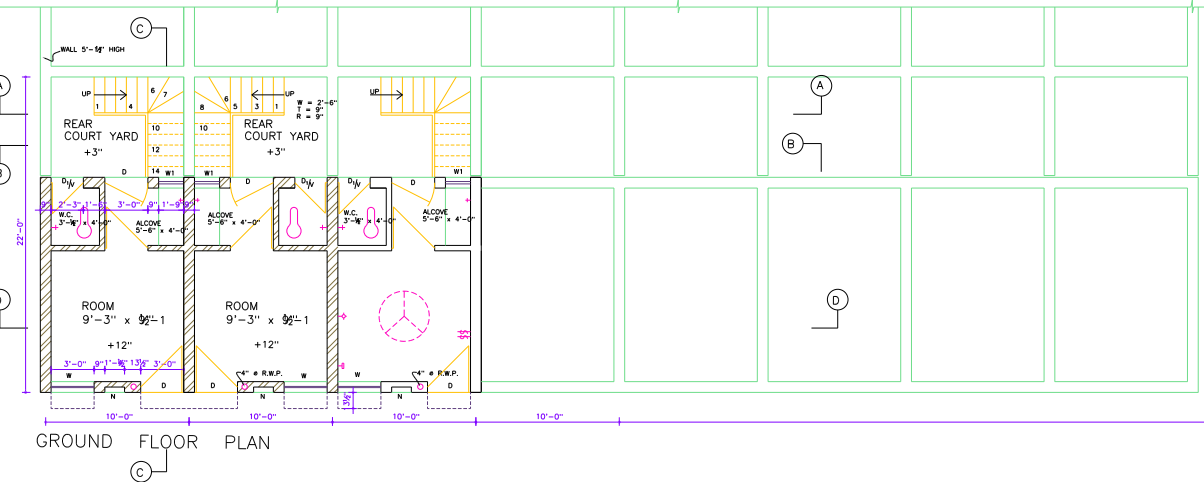

GROUND FLOOR PLAN

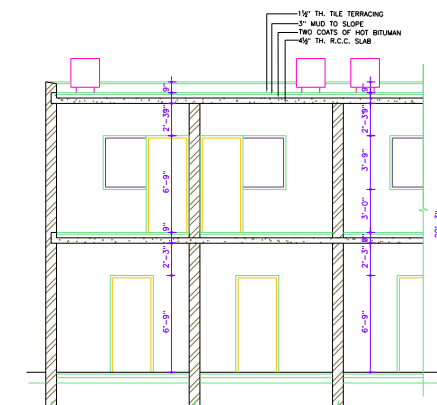

SECTION AT D-D

- S.No. NOTES:-
- THIS DRG. IS THE PROPERTY OF THE DEPTT. OF ARCHITECTURE U.T. AND MUST BE ALTERED, COPIED OR USED IN WHOLE OR IN PART WITHOUT THE PERMISSION OF THIS DEPTT. IN WRITING.
 - HOLLOWOOD SHALL BE USED.
 - ALL EXTERNAL WALLS SHALL BE FINISHED IN EXPOSED BK. WORK WITH JOINTS DEEP STRUCK. NO RAIN WATER PIPE, SOIL PIPE, VENTILATING PIPE OR ANY OTHER PLUMBING WORK SHALL BE EXPOSED TO VIEW ON ANY FACE OF THE BUILDING AND APPLIED DECORATION OF ANY SORT LIKE CROSS, SWASTIKA ETC. SHALL BE PERMITTED ON THE EXTERNAL FACE OF THE BUILDING OR ON THE BOUNDARY WALL.
 - NO DEVIATION IN THE EXTERNAL FACADES SHALL BE ALLOWED.
 - UNBUILT PORTION OF THE HOUSE SHALL BE COMPLETED BY THE ALLOTTEES IN ACCORDANCE WITH THIS STD. DESIGN.
 - THIS STD. DESIGN SHEET ILLUSTRATED THE STD. DESIGN & MAXIMUM PERMISSIBLE SITE COVERAGE IN RESPECT OF THESE HOUSES.
 - THE COST OF COMMON WALLS SHALL BE SHARED PROPORTIONATELY BY THE RESPECTIVE ALLOTTEES.
 - NO OPENING SHALL BE PERMITTED IN THE END WALL OF THE CORNER PLOT.
 - NO ADVERTISEMENT IN WHATEVER FORM KIND OF MANNER WHETHER THE NAME OF PERSON OR FORM SHALL BE PERMITTED ON THE FACE OF THE BUILDING OR ON ALONG THE BOUNDARY WALL EXCEPT THE NO. OF THE PREMISES DISPLAYED IN PAINTED NUMERALS ON SPACE ASSIGNED FOR THE PURPOSE AND IN ACCORDANCE WITH THE DESIGN & SPECIFICATIONS.
 - EXPOSED BK. FACE SHALL MEAN FAIR FACE BK. WORK WITHOUT ANY PAINT OR COLOUR WASH.

SCHEDULE OF JOINERY

DOOR	D	3'-0" x 6'-9"
WINDOW	W	3'-0" x 3'-9"
VENT	V	2'-3" x 2'-3"
	W1	1'-9" x 3'-9"

ELECTRICAL FITTINGS

- ⊕ FAN
- ⊕ LIGHT POINT
- ⊕ LIGHT PLUG 5 AMP
- ⊕ SWITCH BOARD
- N ELECTRIC - NICHE

NOTE:- THIS DRAWING HAS BEEN COMPUTERISED ON 03-11-18 FROM DRG. No. JOR.No. 2338

R ₁	W.C AND BATH ADDED AT G. FLOOR & F. FLOOR	Sd/-	-4-98
R ₂	DESIGN ADOPTED FOR MAULJAGRAN (40 ACS SCHEME)	Sd/-	

S.No.	DESCRIPTION	DATE	SIGN
-------	-------------	------	------

R E V I S I O N

Sd/- S.K. MIDHA CHIEF ARCHITECT	Sd/- 21-9-94 SENIOR ARCHITECT
------------------------------------	-------------------------------------

Sd/- 21-9-94 ARCHITECT	Sd/- 21-9-94 ASST. ARCHITECT
------------------------------	------------------------------------

OFFICE OF
THE CHIEF ARCHITECT
U.T. CHANDIGARH.

SCALE: - 1/4" = 1'-0" DATE = 20-9-94

RAMSEH KAUR DRAWN BY	JOB No. 2338	DRG. No. 7/2
-------------------------	-----------------	-----------------

STD. DESIGN OF A
HOUSE (SIZE: 10'-0" x 22'
REHABILITATION COLONY KAJHERI
& MAULJAGRAN (40 ACS SCHEME)

PLANS , ELEVATIONS &
SECTIONS

DISCLAIMER
THOUGH EVERY CARE HAS BEEN TAKEN TO PROVIDE THE CORRECT VERSION OF THE ARCHITECTURAL CONTROL ON THIS DIGITIZED (PDF) FORMAT, YET IN CASE OF ANY DISCREPANCY, THE MASTER COPY OF THE ARCHITECTURAL CONTROL APPLICABLE ON EACH SUCH SITE, AS AVAILABLE IN THE COMMERCIAL RECORD OF THE OFFICE OF CHIEF ARCHITECT OR HER/HIS INTERPRETATION WILL OVERTHULE THE DIGITIZED FORMAT.