

DEPARTMENT OF
ARCHITECTURE U.T.
CHANDIGARH .

S.No.	NOTES
1.	THIS DRG. IS THE PROPERTY OF THE DEPTT. OF ARCHITECTURE U.T. CHD. ADMIN. FORMERLY OF PUNJAB GOVT. & NOT TO BE ALTERED, COPIED OR USED IN WHOLE OR IN PART WITHOUT THE PERMISSION OF THE DEPTT. IN WRITING.
2.	PLINTH LEVEL SHALL BE AS SUPPLIED BY THE CHIEF ARCHITECT & SECTION OF ARCHITECTURE U.T. CHANDIGARH.
3.	EXPOSED BK. WORK SHALL MEAN FAIR FACED BK. WORK WITHOUT ANY PAINT COLOUR WASH OR POINTING.
4.	PLASTERED SURFACES WHERE EVER SHOWN ON THE DRG. SHALL BE WHITE WASH UNLESS OTHERWISE SPECIFIED.
5.	INTERNAL CHANGES MAY BE ALLOWED SUBJECT TO THE PRIOR APPROVAL OF THE CHIEF ADMINISTRATOR.
6.	NO DEVIATIONS ON THE FRONT FACADE AS WELL AS ON THE END ELEVATION OF THE CORNER PLOTS SHALL BE PERMITTED.
7.	THE EXTERNAL DOORS, WINDOWS, SHUTTERS & JOINERY WORK IN STEEL OR IN WOOD SHALL BE PAINTED IN GREY COLOUR OF T.S. SHADE No. 993 ONLY.
8.	COURTYARD SHALL REMAIN OPEN TO SKY AS SHOWN ON THE DRG. & NO ENCROACHMENT OF ANY KIND PERMITTED.
9.	NO ADVERTISEMENTS SHALL BE ALLOWED ON THE PLACES OTHER THAN SPECULATED.
10.	NO RAIN WATER, SOIL VENTILATION OR ANY OTHER PIPES SHALL BE PERMITTED ON THE EXTERNAL FACE OF THE BUILDING.
11.	THE MANS OF TACKING ELECTRIC, TELEPHONE OR ANY OTHER CONDUITS FROM THE BUILDING SUPPLY LINES MUST BE SHOWN ON THE PERO APPROVAL OF THE CHIEF ADMINISTRATOR. LIGHTING SYSTEM OR THE ADVERTISEMENT PANEL SHALL BE ACCORDING TO THE DRG.
12.	NO LOT TANK SHALL BE ALLOWED IN THE FACTORY SHED OFFICE BLOCK.
13.	ONLY QUALIFIED ARCHITECTS SHALL BE ALLOWED TO SUBMIT PLANS, SUPERVISE CONSTRUCTION & ISSUE THE COMPLETION CERTIFICATE FOR THESE BLDG.
14.	ONLY REINFORCED CEMENT CONC. ROOFING IS PERMITTED.
15.	BASEMENT IS OPTIONAL ONLY IN THE SHED PORTION WHICH IS TO BE GOT APPROVED FROM THE CHIEF ADMINISTRATOR BEFORE EXECUTION OF THE WORK.
16.	STABILITY OF THE STRUCTURAL COMPONENTS SHALL BE THE TOTAL RESPONSIBILITY OF THE OWNER.

NOTE:- THIS DRAWING HAS BEEN COMPUTERISED ON 24/09/2019 FROM DRG. No. T. 208 No. 2438

S.No.	DESCRIPTION	SIGN	DATE
REVISIONS			

Sd/- P.P. MEHTA CHIEF ARCHITECT	Sd/- P.C. KANDAL SENIOR ARCHITECT
------------------------------------	--------------------------------------

Sd/- BHUPINDER SURI ARCHITECT	ASSTT. ARCHITECT
----------------------------------	------------------

OFFICE OF THE
CHIEF ARCHITECT
CHANDIGARH U.T.

SCALE : 1/8" INCH TO 1' FT.

DEALT BY	JOB No.	DRG. No.
ROSHNI KUMAR	2438	1


CHECKED BY
ARCH. CONTROL FOR
TIMBER SITES AT
TIMBER MARKET

GROUND FLOOR PLAN &
ELEVATIONS

Sd/-
CHIEF ADMINISTRATOR
U.T. CHD. ADMIN.
VIDE MEMO No. 8730-UTR(4)-9/17/98
DATED: 31/9/98

DISCLAIMER
THROUGH EVERY CARE HAS BEEN TAKEN TO PROVIDE THE CORRECT VERSION OF THE ARCHITECTURAL CONTROL ON THIS DIGITIZED (PDF) FORMAT. YET IN CASE OF ANY DISCREPANCY, THE MASTER COPY OF THE ARCHITECTURAL CONTROL, APPLICABLE ON EACH SUCH SITE, AS AVAILABLE IN THE COMMERCIAL RECORDS OF THE OFFICE OF CHIEF ARCHITECT OR HER HIS INTERPRETATION WILL OVERRULE THE DIGITIZED FORMAT.

DEPARTMENT OF ARCHITECTURE U.T.

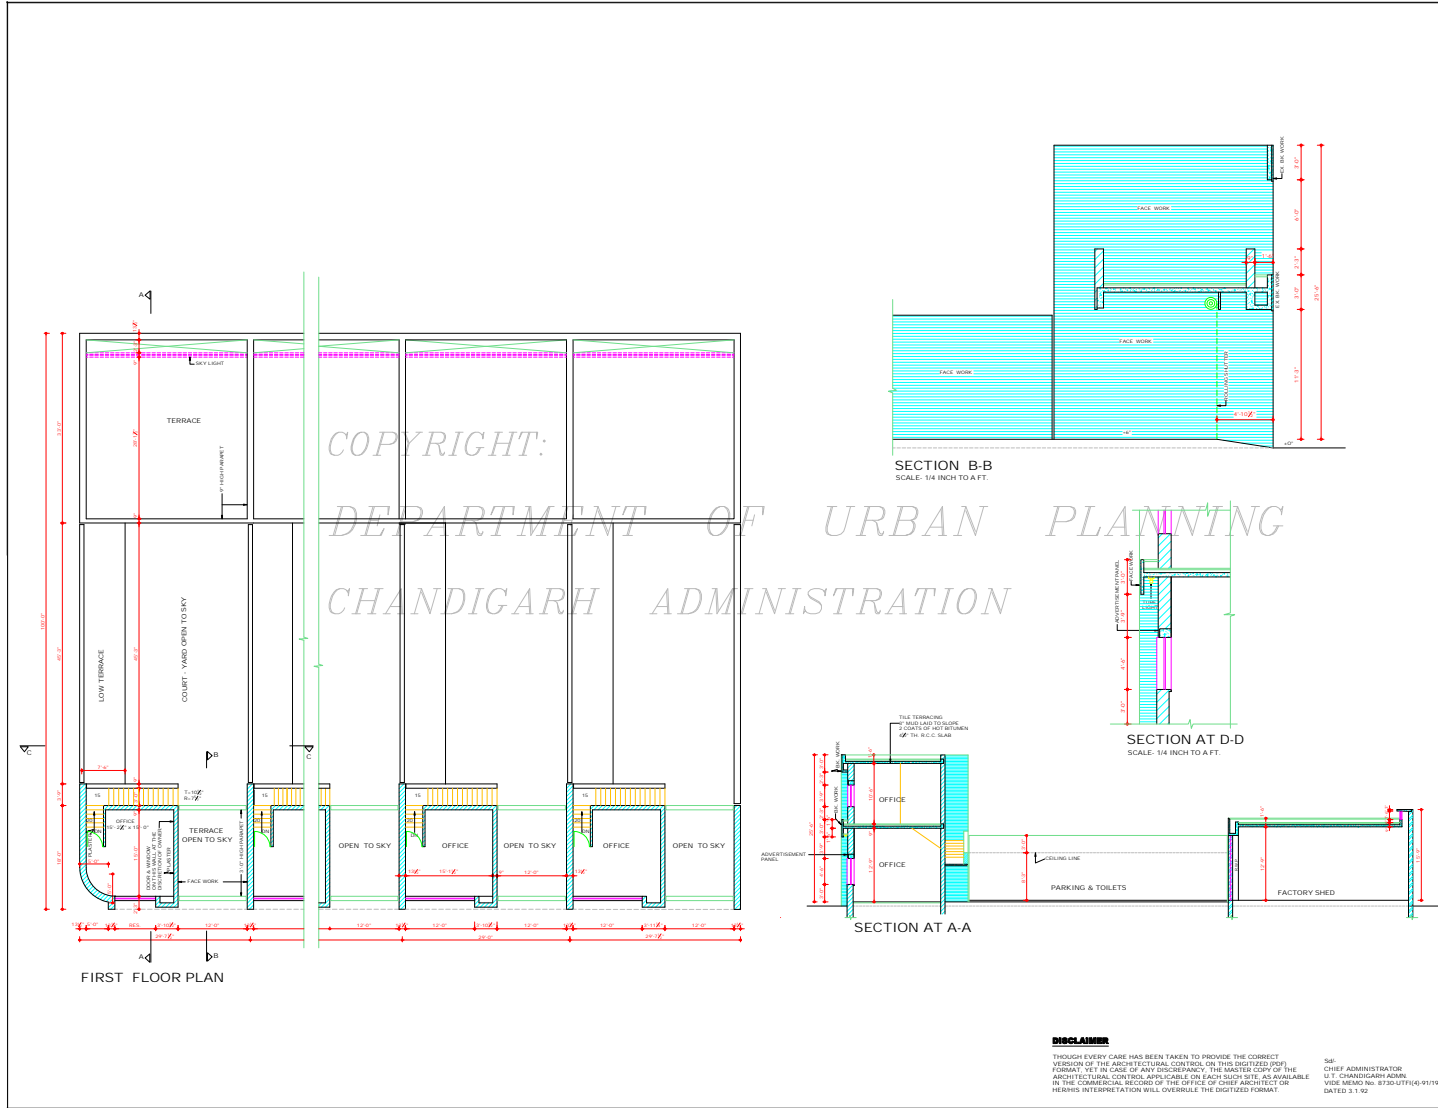

COPYRIGHT:
DEPARTMENT OF URBAN PLANNING
CHANDIGARH ADMINISTRATION

NOTES

THIS DRG. IS THE PROPERTY OF THE DEPT. OF ARCHITECTURE U.T. CHD. ADMIN. FORMERLY OF P.B. GOVT. & MUST NOT BE ALTERED, COPIED OR USED IN WHOLE OR IN PART WITHOUT THE PERMISSION OF THIS DEPT. IN WRITING.
THIS CONTROL IS APPLICABLE TO PLOT No. 21 TO 46 SECTOR 26, TIMBER MARKET.

S.No.	DESCRIPTION	SIGN	DATE
-------	-------------	------	------

REVISIONS

Sr: D.P. MEHTA CHIEF ARCHITECT	Sr: P.C. KANSAL SENIOR ARCHITECT
Sr: BHURINDER SINGH ASSTT. ARCHITECT	

OFFICE OF THE CHIEF ARCHITECT CHANDIGARH U.T.

SCALE: 1/8 FT. TO AN INCH.	DATE: 29.11.91
DEALT BY: RASHMI GUPTA	JOB No. 2438
CHECKED BY:	DRG. No. 2

ARCH. CONTROL FOR TIMBER SITES AT TIMBER MARKET

FIRST FLOOR PLAN & SECTIONS.