

DEPARTMENT OF ARCHITECTURE

S.No. NOTES.

1. THIS DRG. IS THE PROPERTY OF THE DEPTT. ARCHITECTURE CHANDIGARH FORMERLY OF PUNJAB GOVT. AND MUST NOT BE ALTERED, COPIED OR USED IN WHOLE OR IN PART WITHOUT THE PRIOR PERMISSION OF THIS DEPTT. IN WRITING. PLINTH LEVEL SHALL BE AS SUPPLIED BY THE CHIEF ARCHITECT & SECY. DEPTT. OF ARCHITECTURE CHANDIGARH.
2. EXPOSED BRICK WORK SHALL MEAN FAIR FACED BRICK WORK WITHOUT ANY PAINT COLOUR WASH OR POINTING.
3. PLASTER SURFACE WHERE-EVER SHOWN ON THE DRAWING SHALL BE WHITE WASHED UNLESS OTHERWISE SPECIFIED.
4. INTERNAL CHANGES MAY BE ALLOWED SUBJECT TO THE PRIOR APPROVAL OF THE CHIEF ADMINISTRATOR.
5. NO DEVIATIONS ON THE FRONT FACADE AS WELL AS ON THE END ELEVATIONS OF THE CORNER PLOTS SHALL BE PERMITTED.
6. EXPOSED BRICK WORK IS COMPULSORY. THE TREATMENT BETWEEN THE STRUCTURAL WORK AND THE EXTERNAL DOORS, WINDOW SHUTTERS & JOINERY WORK IN STEEL OR IN WOOD SHALL BE PAINTED IN GREY COLOUR OF I.S.I. SHADE No. 693 ONLY.
7. COURTYARD SHALL REMAIN OPEN TO SKY AS SHOWN ON THE DRAWINGS & NO ENCROACHMENT OF ANY KIND PERMITTED.
8. THIS DRG. IS TO BE READ ALONG WITH DRG. 2 & 3 OF JOB No. 1022.
9. NO RAIN WATER, SOIL VENTILATION OR ANY OTHER PIPE SHALL BE PERMITTED ON THE EXTERNAL FACE OF THE BUILDING.
10. CONTD. ON DRG. No. 2 JOB No. 1022

NOTE:- THIS DRAWING HAS BEEN COMPUTERISED ON 11-05-1980M DRG. No. 1 JOB No. 1022.

S.No.	DESCRIPTION	SIGN	DATE
-------	-------------	------	------

REVISIONS

Sd/- M.N. SHARMA CHIEF ARCHITECT.	24/11/77	Sd/- SURJIT SINGH SENIOR ARCHITECT.	
Sd/- RAMESH KAPOOR ARCHITECT.	23/11/77	Sd/- B.N. TALWAR ASSTT. ARCHITECT.	


OFFICE OF THE CHIEF ARCHITECT, U.T., CHANDIGARH.

SCALE = 1:50

DRAWN BY Sd/- S.S. VIRSI	JOB No. DRG. No.
CHECKED BY Sd/-	1022 1

ARCHITECTURAL CONTROL SHEET FOR PRINTING PHASE:1 PLOT SIZE : 26M x 36M

P L A N

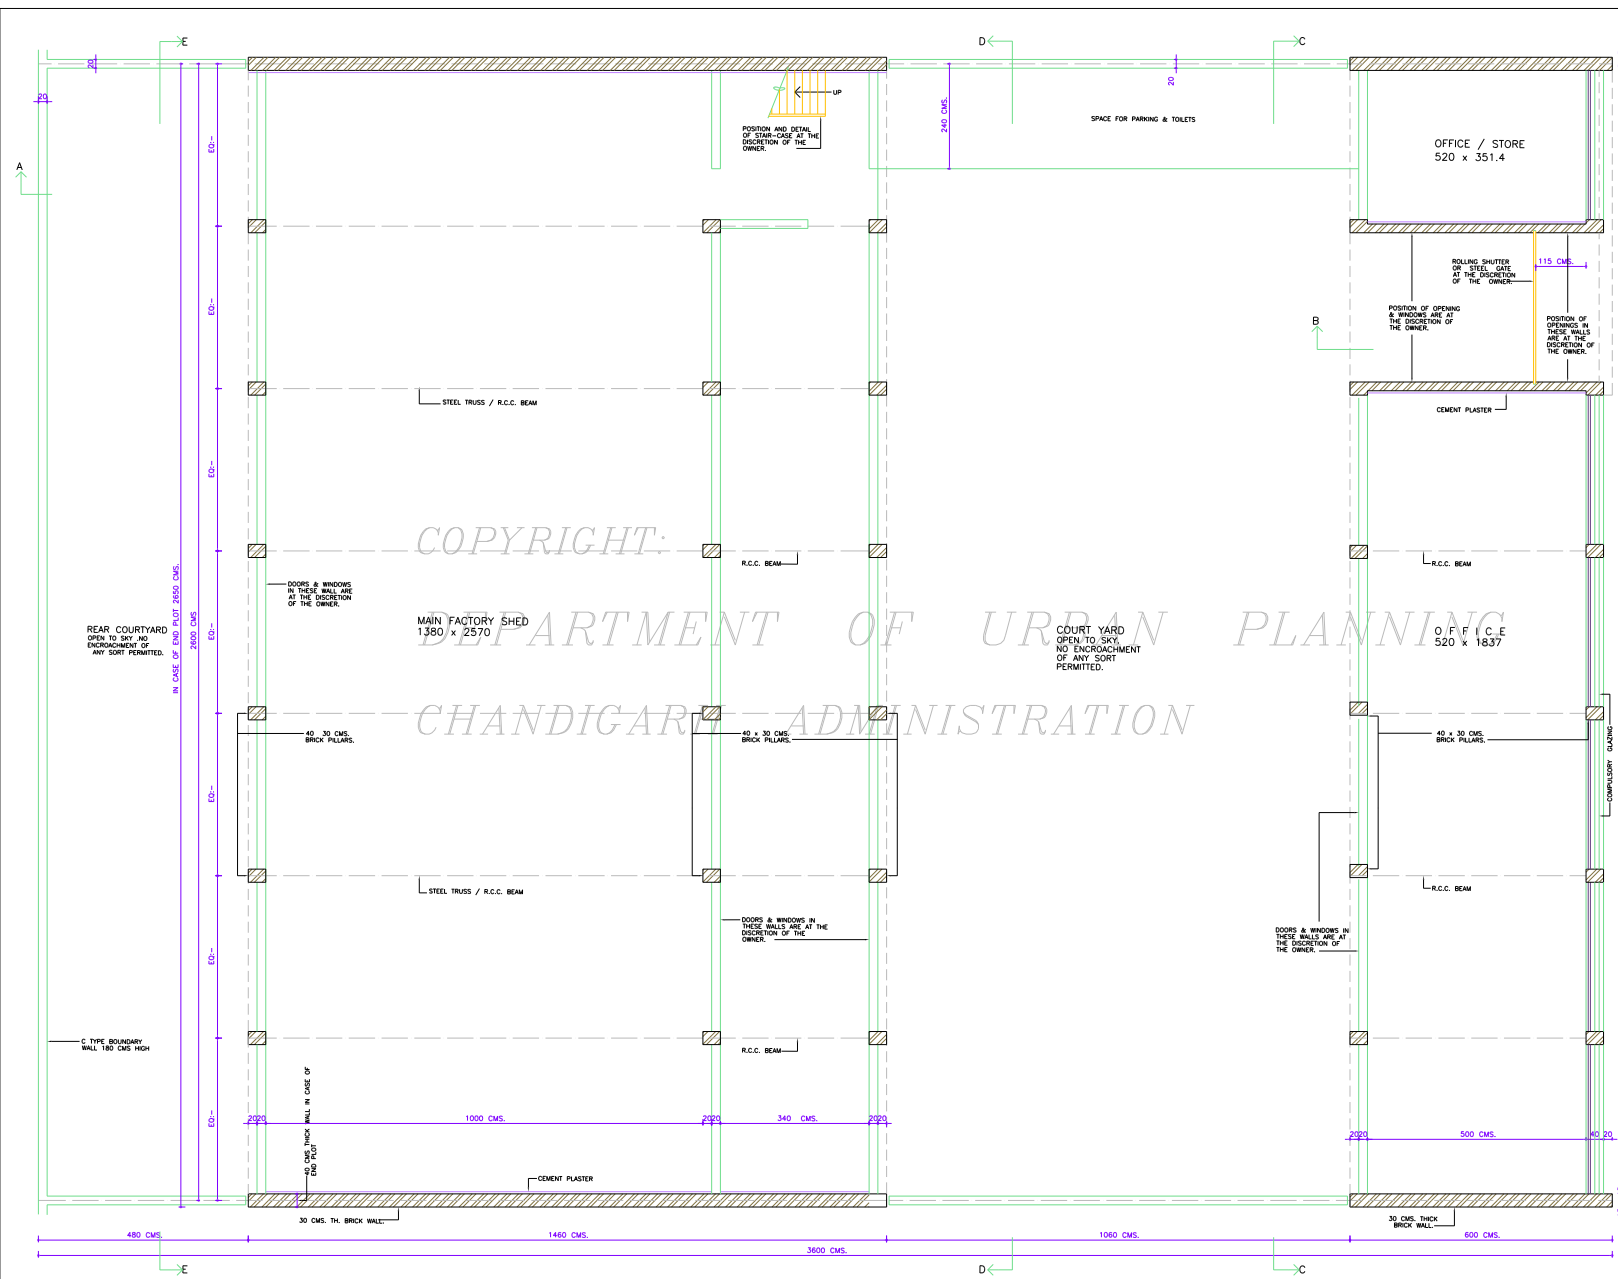



DISCLAIMER

THROUGH EVERY CARE HAS BEEN TAKEN TO PROVIDE THE CORRECT VERSION OF THE ARCHITECTURAL CONTROL ON THIS DIGITIZED (PDF) FORMAT, YET IN CASE OF ANY DISCREPANCY, THE MASTER COPY OF THE ARCHITECTURAL CONTROL APPLICABLE ON EACH SUCH SITE, AS AVAILABLE IN THE COMMERCIAL RECORD OF THE OFFICE OF CHIEF ARCHITECT OR HER/HIS INTERPRETATION WILL OVERRULE THE DIGITIZED FORMAT.

COPYRIGHT: DEPARTMENT OF URBAN PLANNING CHANDIGARH ADMINISTRATION

APPROVAL OF THE CHIEF ADMINISTRATOR RECEIVED VISE VISE (S) DRG. No. 78/ 7571 DATED CHANDIGARH THE 8.5.78 Sd/- M.S. GHANAI CHIEF ADMINISTRATOR

DEPARTMENT OF ARCHITECTURE

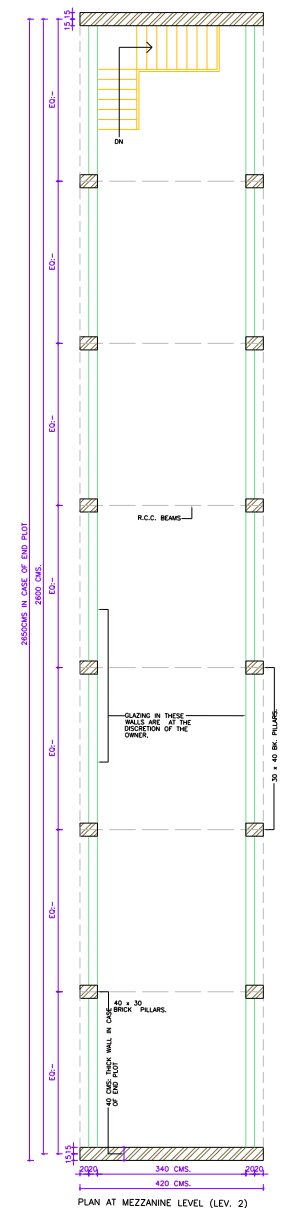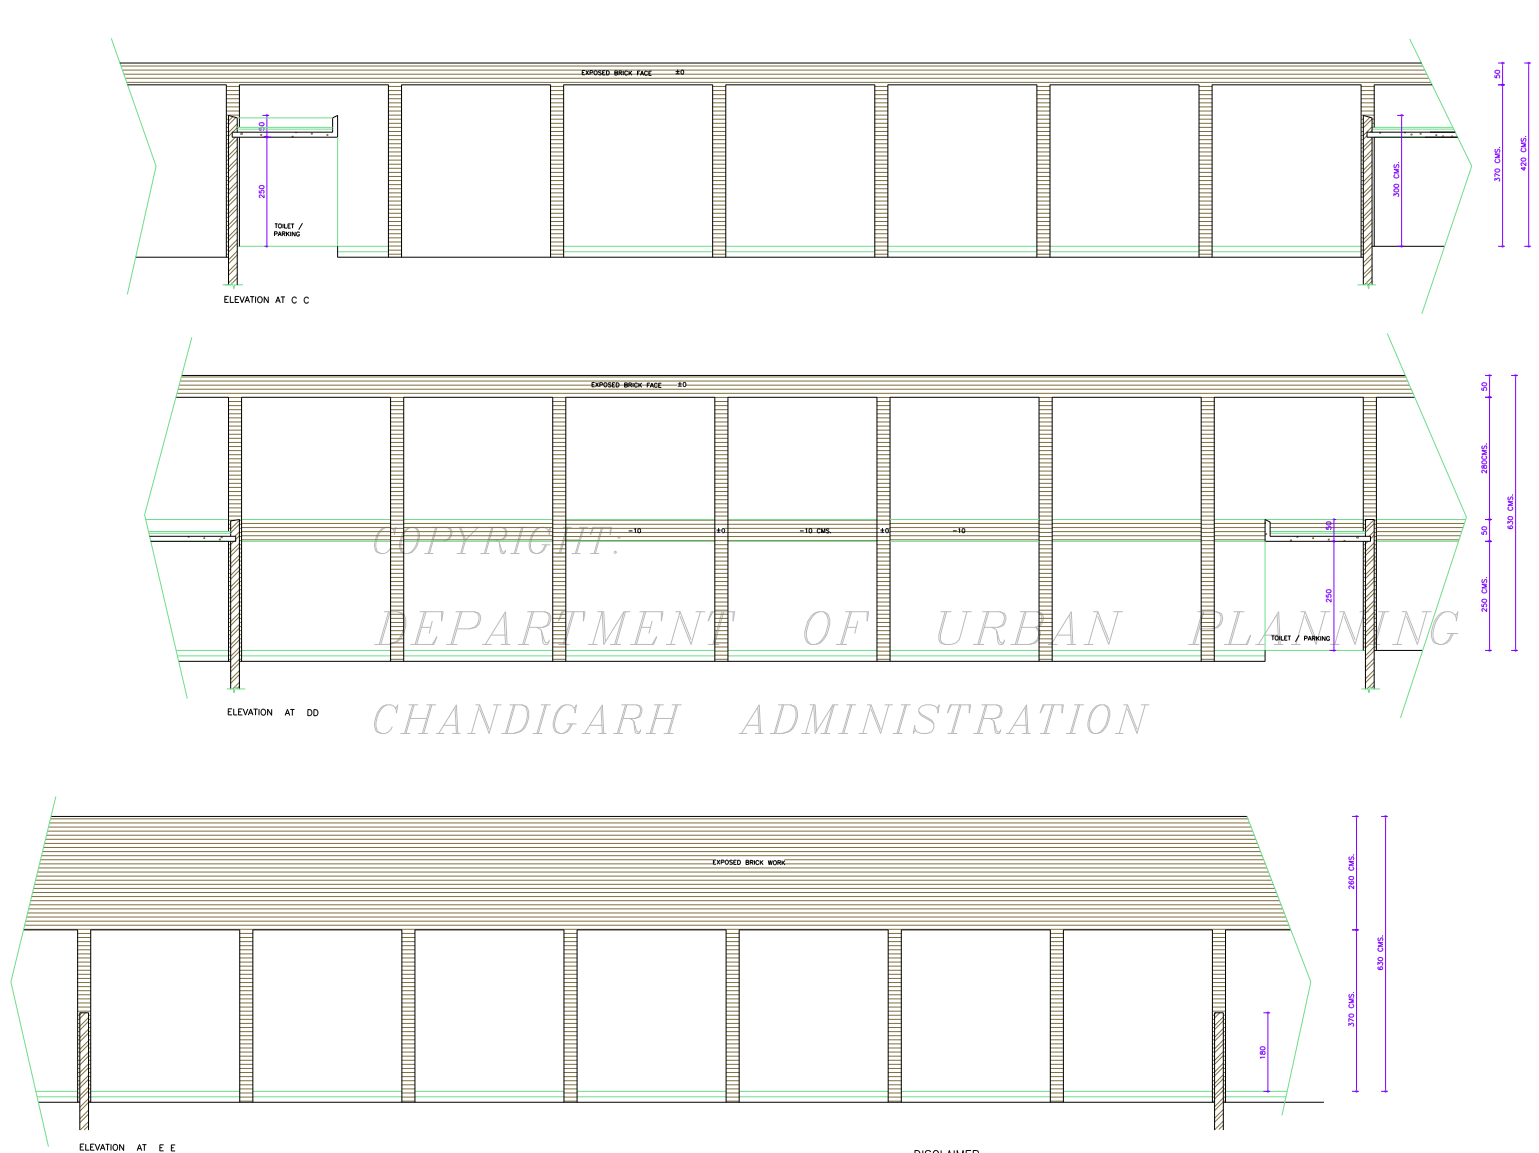

COPYRIGHT
DEPARTMENT OF URBAN PLANNING
CHANDIGARH ADMINISTRATION

DISCLAIMER

THOUGH EVERY CARE HAS BEEN TAKEN TO PROVIDE THE CORRECT VERSION OF THE ARCHITECTURAL CONTROL ON THIS DIGITIZED (PDF) FORMAT. YET IN CASE OF ANY DISCREPANCY, THE MASTER COPY OF THE ARCHITECTURAL CONTROL APPLICABLE ON EACH SUCH SITE, AS AVAILABLE IN THE COMMERCIAL RECORD OF THE OFFICE OF CHIEF ARCHITECT OR HER/HIS INTERPRETATION WILL OVERRULE THE "DIGITIZED FORMAT."

APPROVAL OF THE CHIEF ADMINISTRATOR Sd/- M.S. CHAHAL
RECEIVED WITH HIS SIGNATURE
MEMO No. 2492- UPT (2) 78/ 751
DATED CHANDIGARH THE 8.5.78
CHIEF ADMINISTRATOR

- NOTES.**
12. THE MEANS OF TAKING ELECTRICAL, TELEPHONS OR ANY OTHER CONNECTIONS FROM PUBLIC SUPPLY LINES MUST BE SHOWN ON THE BUILDING PLANS & SHALL BE SUBJECT TO THE PRIOR APPROVAL OF THE CHIEF ADMINISTRATOR. LIGHTING SYSTEM OF THE ADVERTISEMENT PANEL SHALL BE ACCORDING TO THE DRAWINGS.
 13. NO WATER STORAGE OR ANY OTHER TANK SHALL PROJECT BEYOND THE HEIGHT OF THE PARAPET OR PARTY WALL.
 14. THIS STANDARD DESIGN IS APPLICABLE TO 26M x 36M PRINTING PRESSES INDUSTRIAL AREA PHASE I PLOT No. 1 TO 4 AS SHOWN IN DRAWING No. JOB No.-5.
 15. THIS DRG- IS TO BE READ WITH DRG- No. JOB No.- 1022
 17. ONLY QUALIFIED ARCHITECT SHALL BE ALLOWED TO SUBMIT PLANS SUPERVISE THE CONSTRUCTION AND ISSUE THE COMPLETION FOR THESE BUILDINGS.
 18. THE CONSTRUCTION OF THE FRONT BLOCK COMPRISING OFFICE ENTRANCE & MAIN FACTORY SHED IS COMPULSORY IN FIRST PHASE & THE REST OF THE CONSTRUCTION CAN BE DONE IN SECOND PHASE BUT IN CASE OF THE BUILDING PORTION WITH 280 CMS CLEAR HEIGHT) THE CONSTRUCTION WHEN EVER TAKEN UP SHALL BE COMPLETED IN ONE OPERATION.
 19. THE SPACE WITH 280 CMS CLEAR HEIGHT ON THE LEVEL-1 AS WELL AS LEVEL SHALL BE USED FOR NON-INDEPENDENT & NON-RESIDENTIAL PURPOSES (VIZ - STORES, OFFICES, BOOK BINDING ETC.) ONLY REINFORCED CEMENT CONCRETE ROOFING IS PERMITTED.
 21. NO ADVERTISEMENT SHALL BE ALLOWED IN SPACES OTHER THAN THOSE INDICATED ON THE DRAWINGS.

NOTE:- THIS DRAWING HAS BEEN COMPUTERISED ON 11-05-1980M DRG. No. 2 JOB No. 1022.

S.No.	DESCRIPTION	SIGN	DATE
-------	-------------	------	------

REVISIONS

Sd/- M.N. SHARMA 24/7/77 CHIEF ARCHITECT.	Sd/- SURJIT SINGH 23/7/77 SENIOR ARCHITECT.
---	---

Sd/- RAMESH KAPOOR 23/7/77 ARCHITECT.	Sd/- B.N. TALWAR ASSTT. ARCHITECT.
---	---------------------------------------

OFFICE OF THE CHIEF ARCHITECT. U.T., CHANDIGARH.

SCALE = 1:50

DRAWN BY Sd/- S.S. VIRDI	JOB No. 1022	DRG. No. 2
CHECKED BY Sd/-		

ARCHITECTURAL CONTROL SHEET FOR PRINTING PRESSES INDUSTRIAL-AREA PHASE - 1
PLOT SIZE : 26M x 36M

ELEVATIONS

