
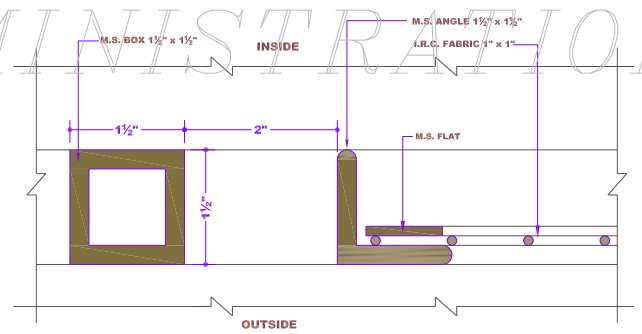


DISCLAIMER:-
 THOUGH EVERY CARE HAS BEEN TAKEN TO PROVIDE THE CORRECT VERSION OF THE ARCHITECTURAL CONTROL ON THIS DIGITIZED (PDF) FORMAT, YET IN CASE OF ANY DISCREPANCY, THE MASTER COPY OF THE ARCHITECTURAL CONTROL APPLICABLE ON EACH SUCH SITE, AS AVAILABLE IN THE COMMERCIAL RECORD OF THE OFFICE OF CHIEF ARCHITECT OR HER/HIS INTERPRETATION WILL OVERRULE THE DIGITIZED FORMAT.

SD/- (SUMIT KOUR) 17-04-09
CHIEF ARCHITECT.
 EXERCISING THE POWERS OF CHIEF ADMINISTRATOR U.T. IN PURSUANCE TO THE APPROVAL OF CHIEF ADMINISTRATOR ON FILE DATED:- 17-04-09.
CHIEF ADMINISTRATOR
CHANDIGARH ADMINISTRATION

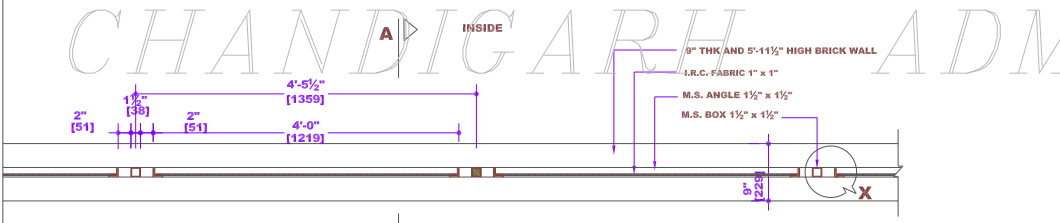

DEPARTMENT OF URBAN PLANNING CHANDIGARH ADMN.

S.NO.	NOTES

S.NO.	REVISIONS	DESCRIPTION	SIGN	DATE

SD/- (SUMIT KOUR)
CHIEF ARCHITECT

SD/- (WAI TREYI C. GUPTA)
SENIOR ARCHITECT

SD/- (SHAMS.S.SHAIKH)
ARCHITECT **ASST. ARCHITECT**

OFFICE OF THE CHIEF ARCHITECT, U.T, CHANDIGARH

SCALE: 1" = 1'-0" DATE: 01.04.09

(RACHHPAL KAUR) DRAWN BY	JOB NO. 2376	DRG. NO. 33
CHECKED BY		

STANDARD DETAIL OF BOUNDARY WALL OF THE INSTITUTIONAL BUILDINGS

PLAN, ELEVATION AND SECTIONS